


Appendix C Location of Vantage Point

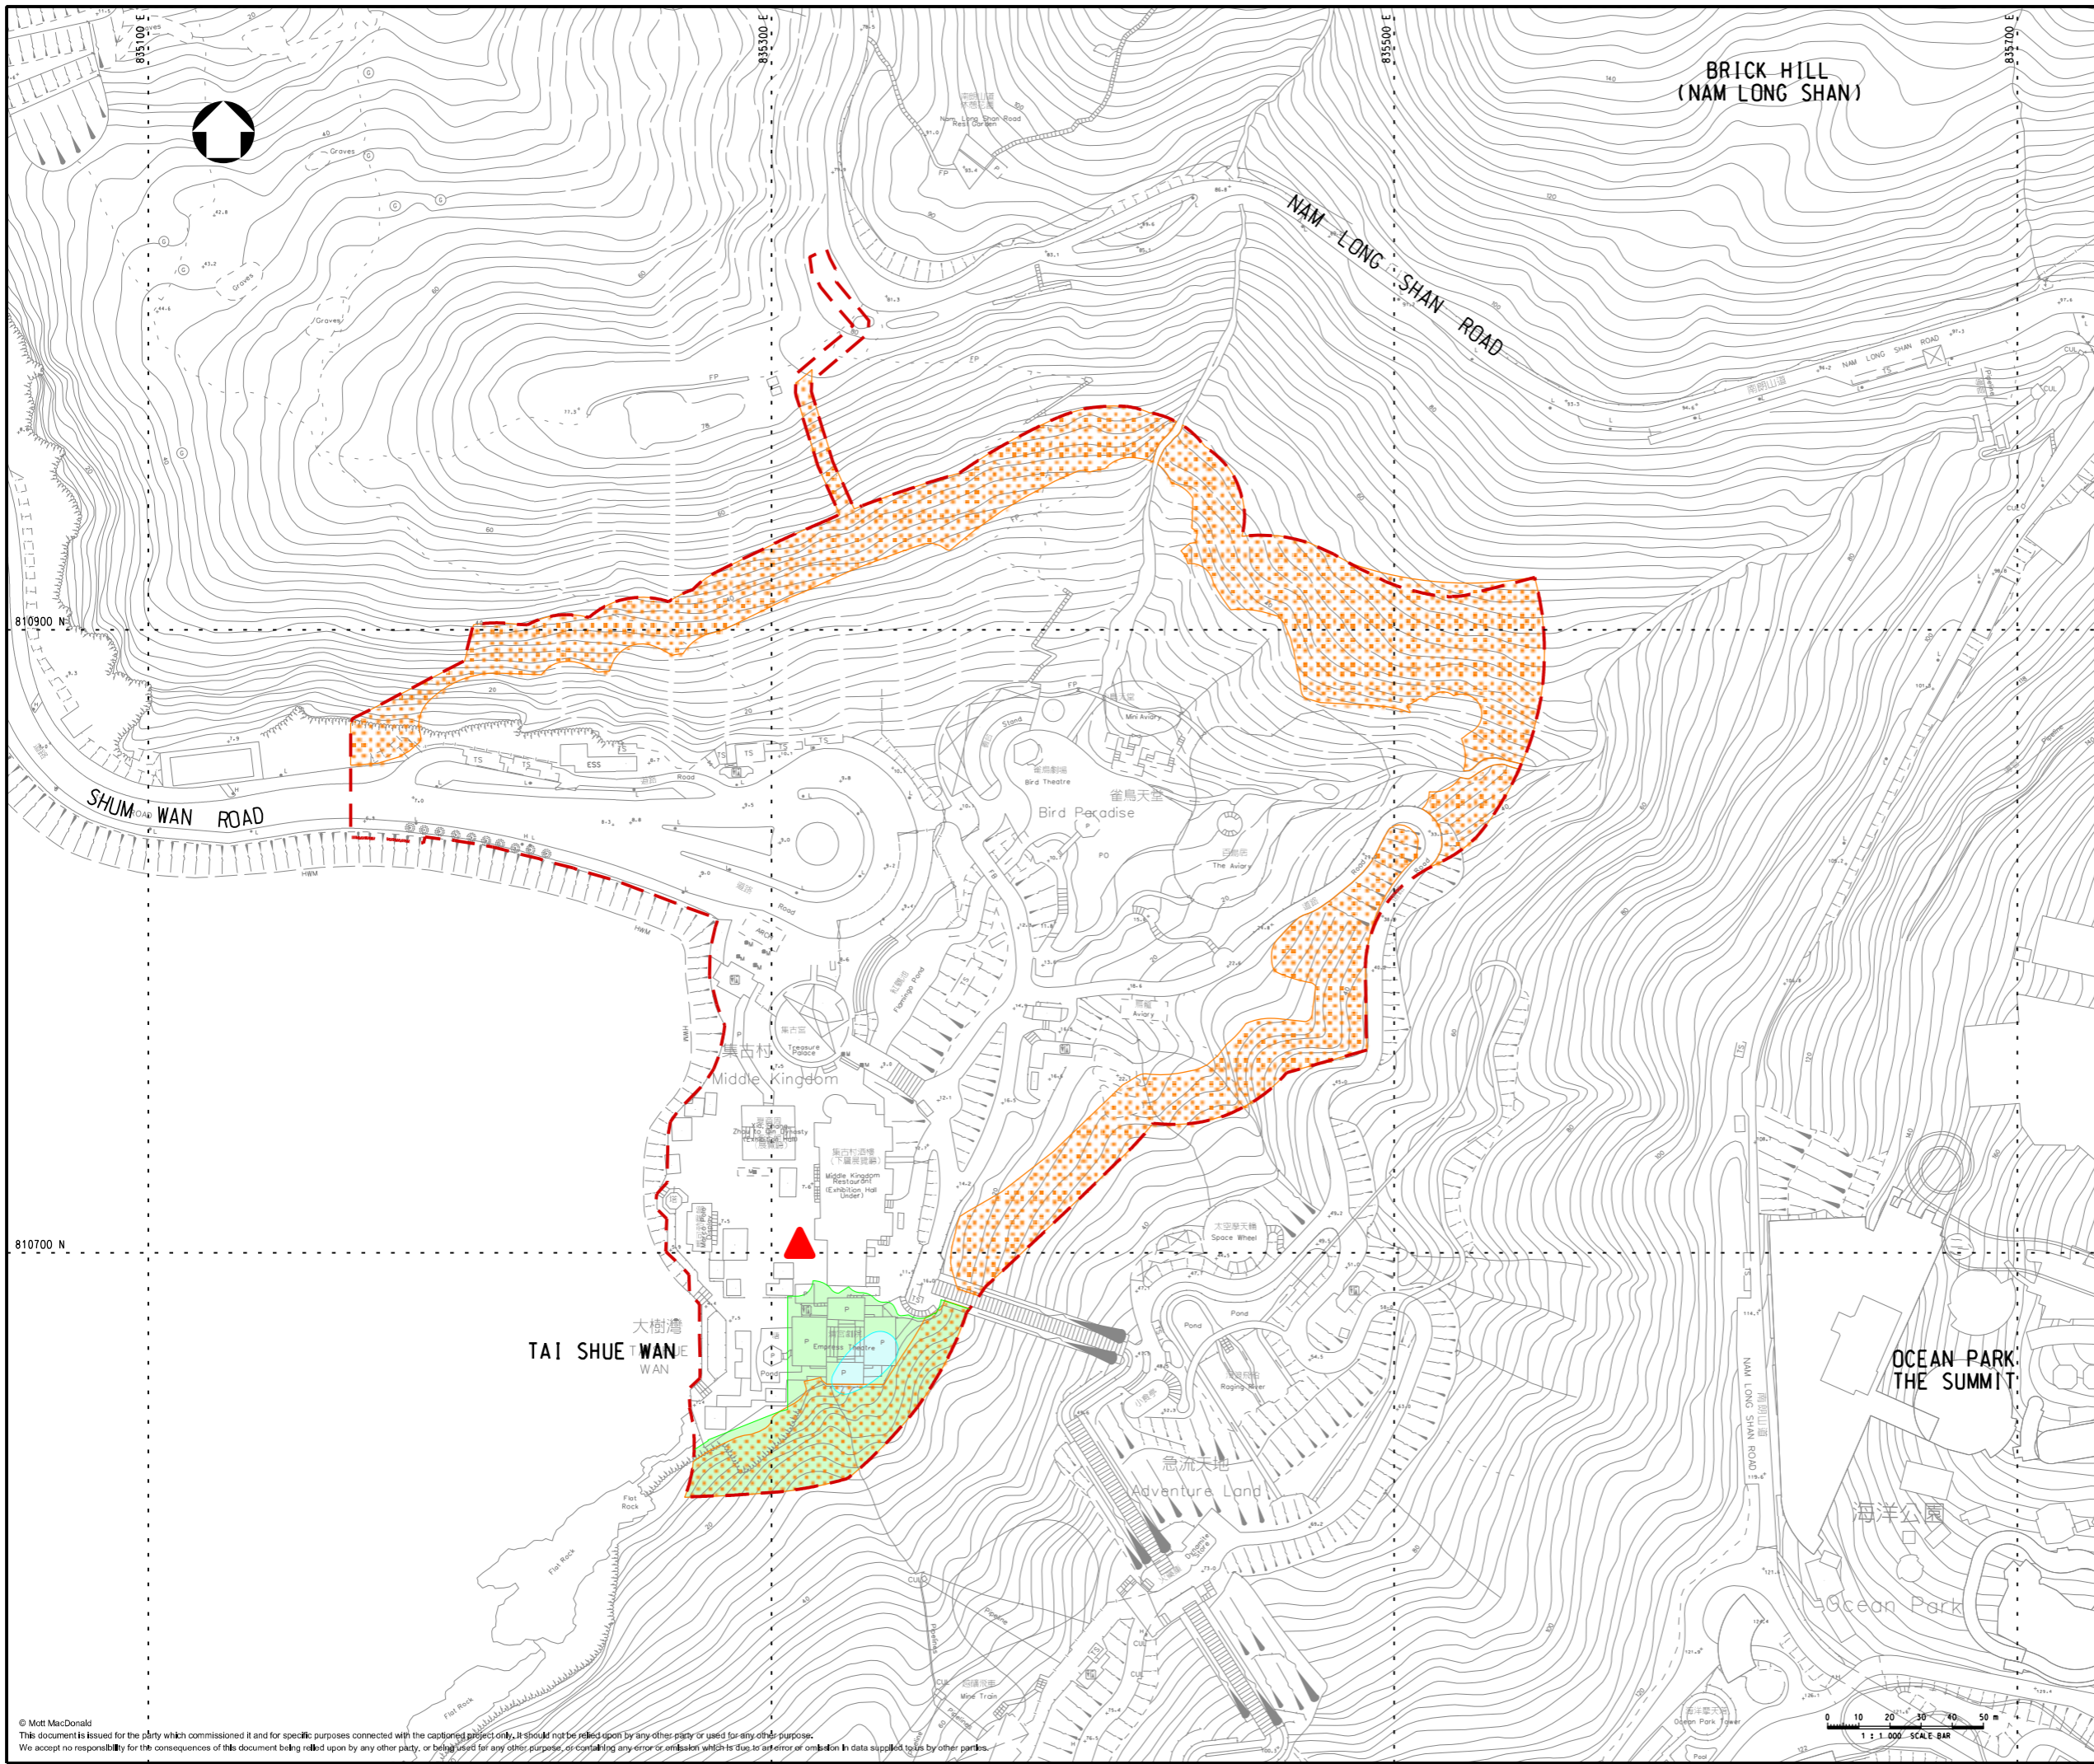

Notes

Key to symbols

- PROPOSED PROJECT BOUNDARY
- PROPOSED WOODLAND COMPENSATION AREA
- PROPOSED ECOLOGICAL ENHANCEMENT AREA
- PROPOSED FRESHWATER POND
- ▲ PROPOSED VANTAGE POINT

Reference drawings

Rev	Date	Drawn	Description	Ch'k'd	App'd
P1	DEC 19	MING	FIRST ISSUE	HY	EC

MOTT MACDONALD

3/F International Trade Tower
348 Kwun Tong Road
Kwun Tong, Kowloon
Hong Kong
T +852 2828 5757
F +852 2827 1823
W mottmac.com



Client

Project

TAI SHUE WAN DEVELOPMENT AT OCEAN PARK

Title

LOCATION OF VANTAGE POINT FOR MONITORING

Designed	HY	Eng check	HY	
Drawn	MING	Coordination	HY	
Dwg check	HY	Approved	EC	
Scale at A1	1:1000	Status	PRE	
Drawing Number	APPENDIX C		Rev	P1